


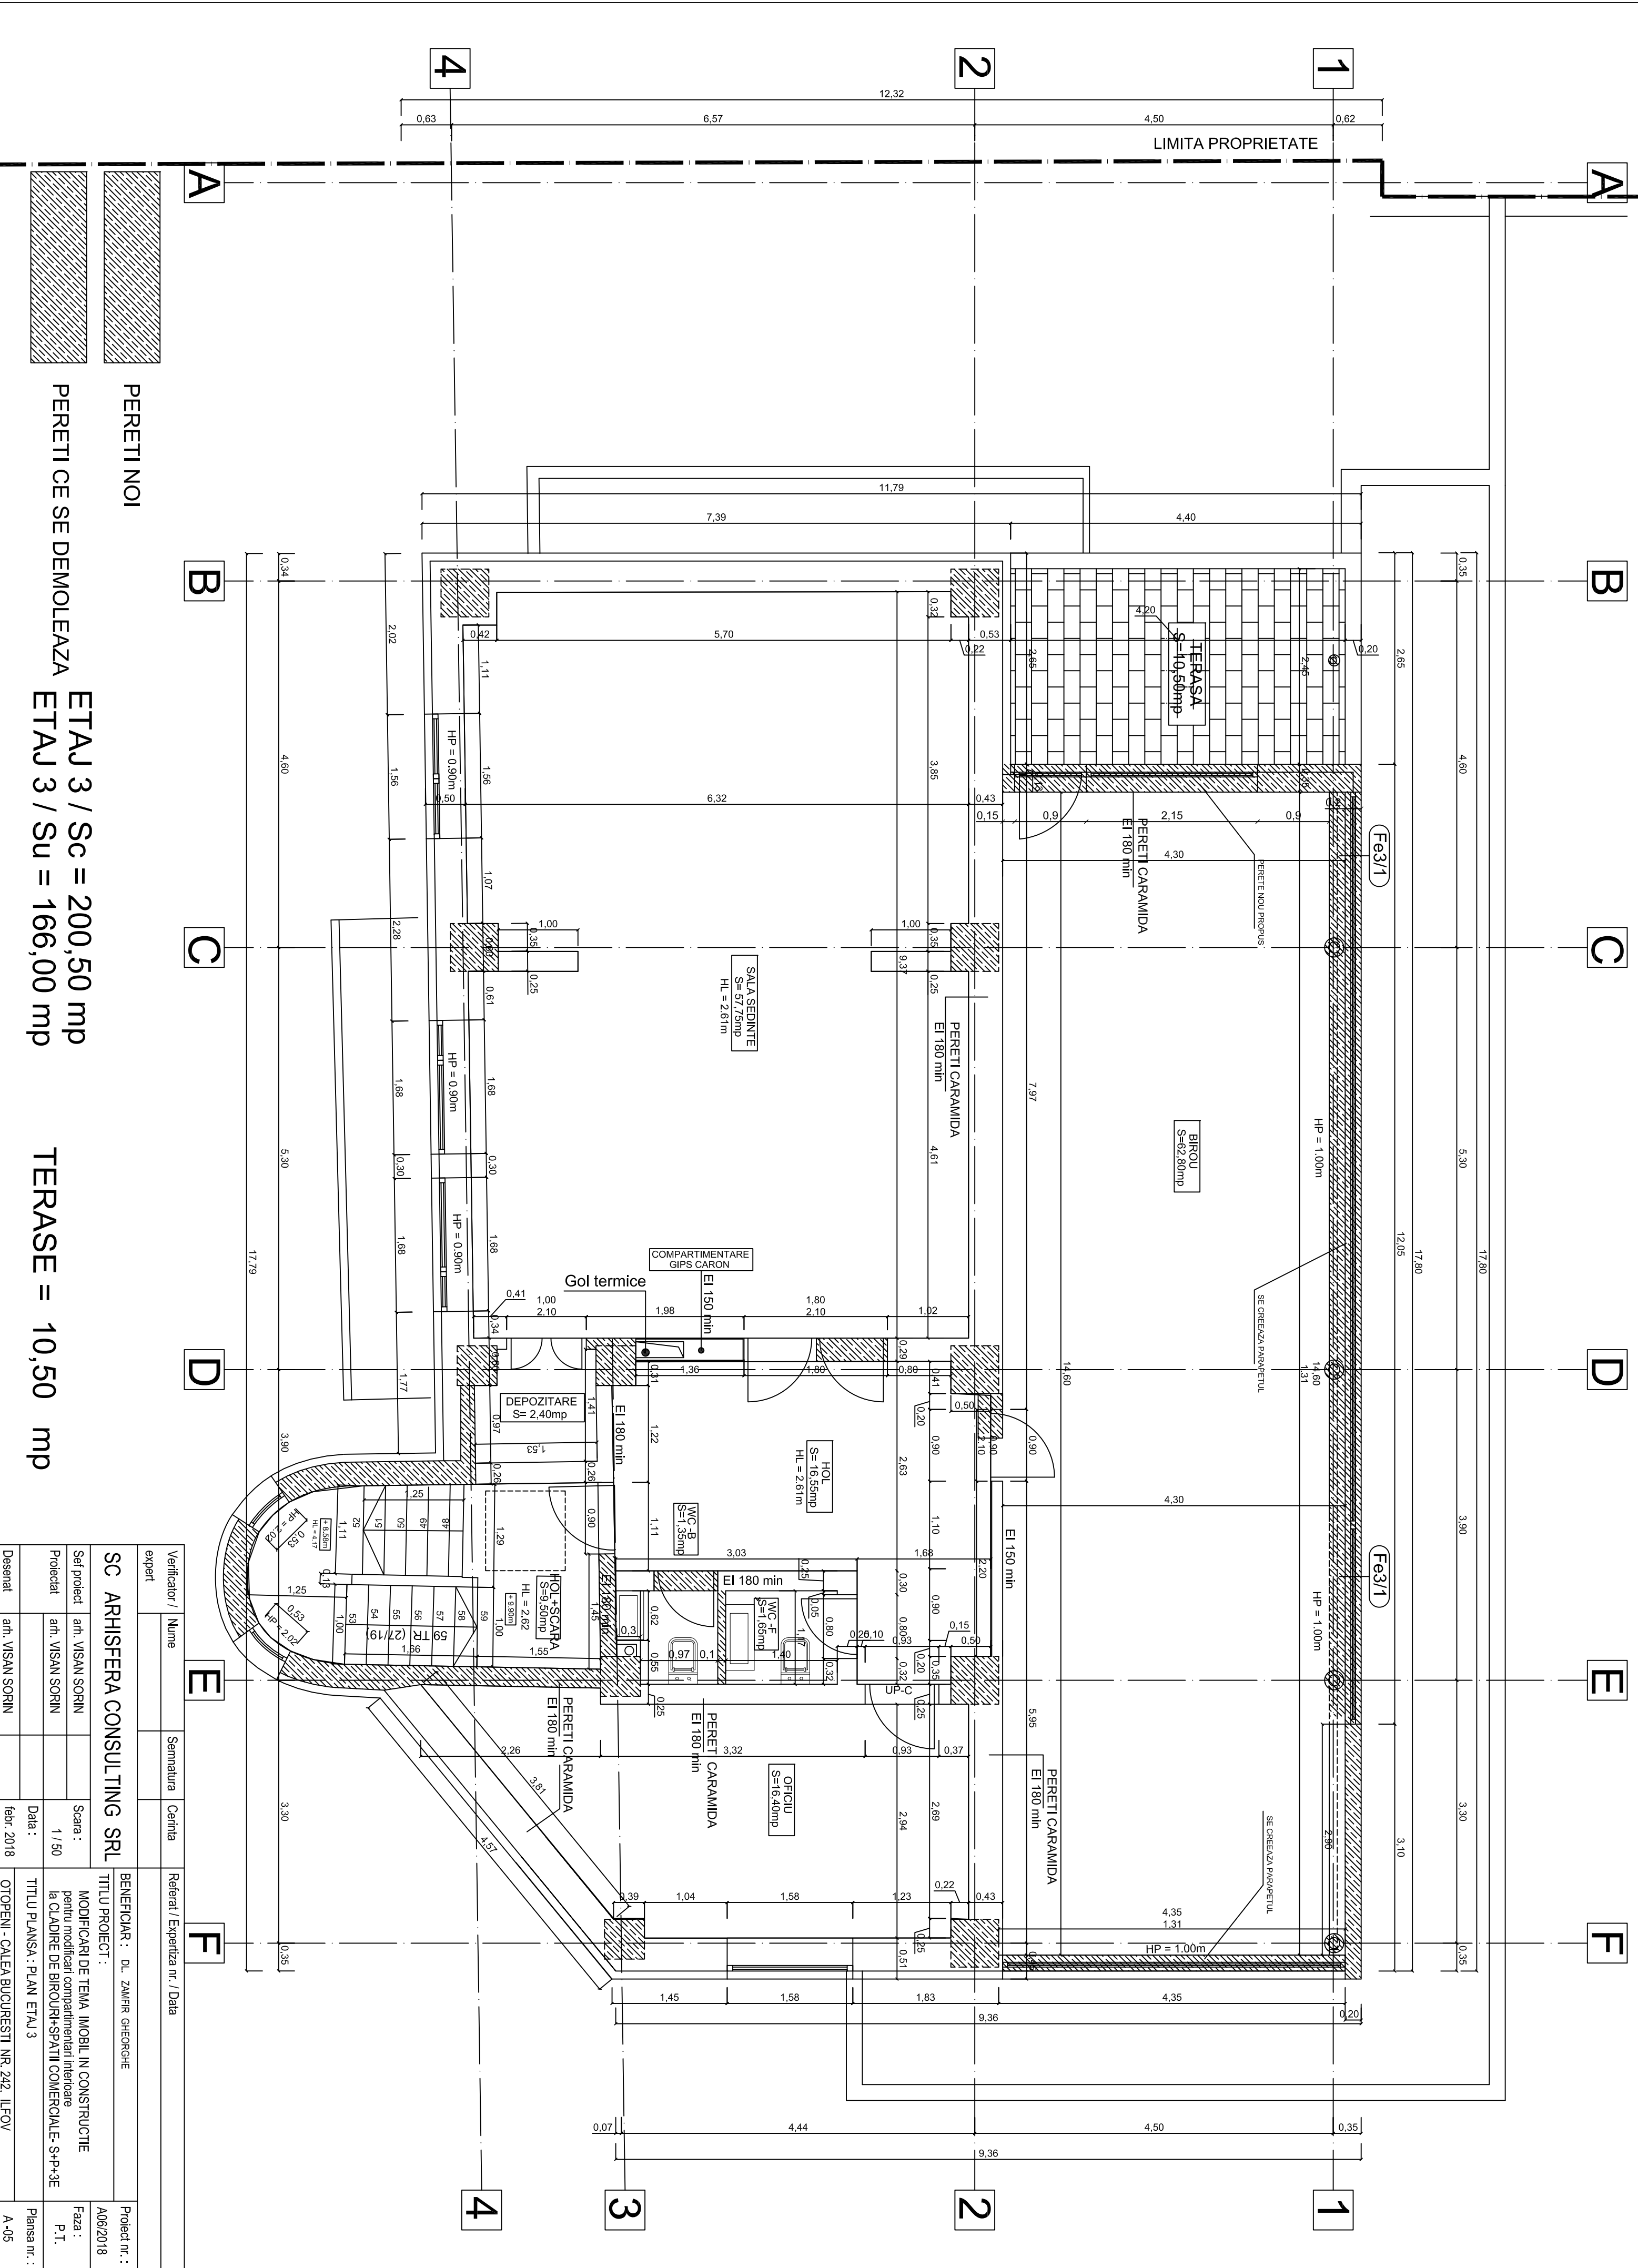

Verificator / expert		Nume	Semnatura	Cerinta	Referat / Expiranta n. / Data	
SC ARHISFERA CONSULTING SRL					BENEFICIAR : DL. ZAMFR GHEORGHE	
Set proiect	an. VISAN SORIN	Scara :			TITLU PROIECT :	
Proiectat	an. VISAN SORIN	1 / 50			MODIFICARI DE TEAMA IMOBIL IN CONSTRUCTIE pentru modificari compartimentari interioare la CLADIRE DE BIROURI+SPATII COMERCIALE- s+p+3E	
Desenat	an. VISAN SORIN	Data :	febr. 2018		TITLU PLANSĂ : PLAN ETAJ 3	
					OTOPENI - CALEA BUCURESTI NR. 242, ILFOV	
					Proiect nr. : A06/2018	Faza : P.T. Plansa nr. : A-05

PERETII NOI

PERETI CE SE DEMOLEAZA

ETAJ 3 / Sc = 200,50 mp

ETAJ 3 / Su = 166,00 mp

TERASE = 10,50 mp